


SECTION PLAN 1

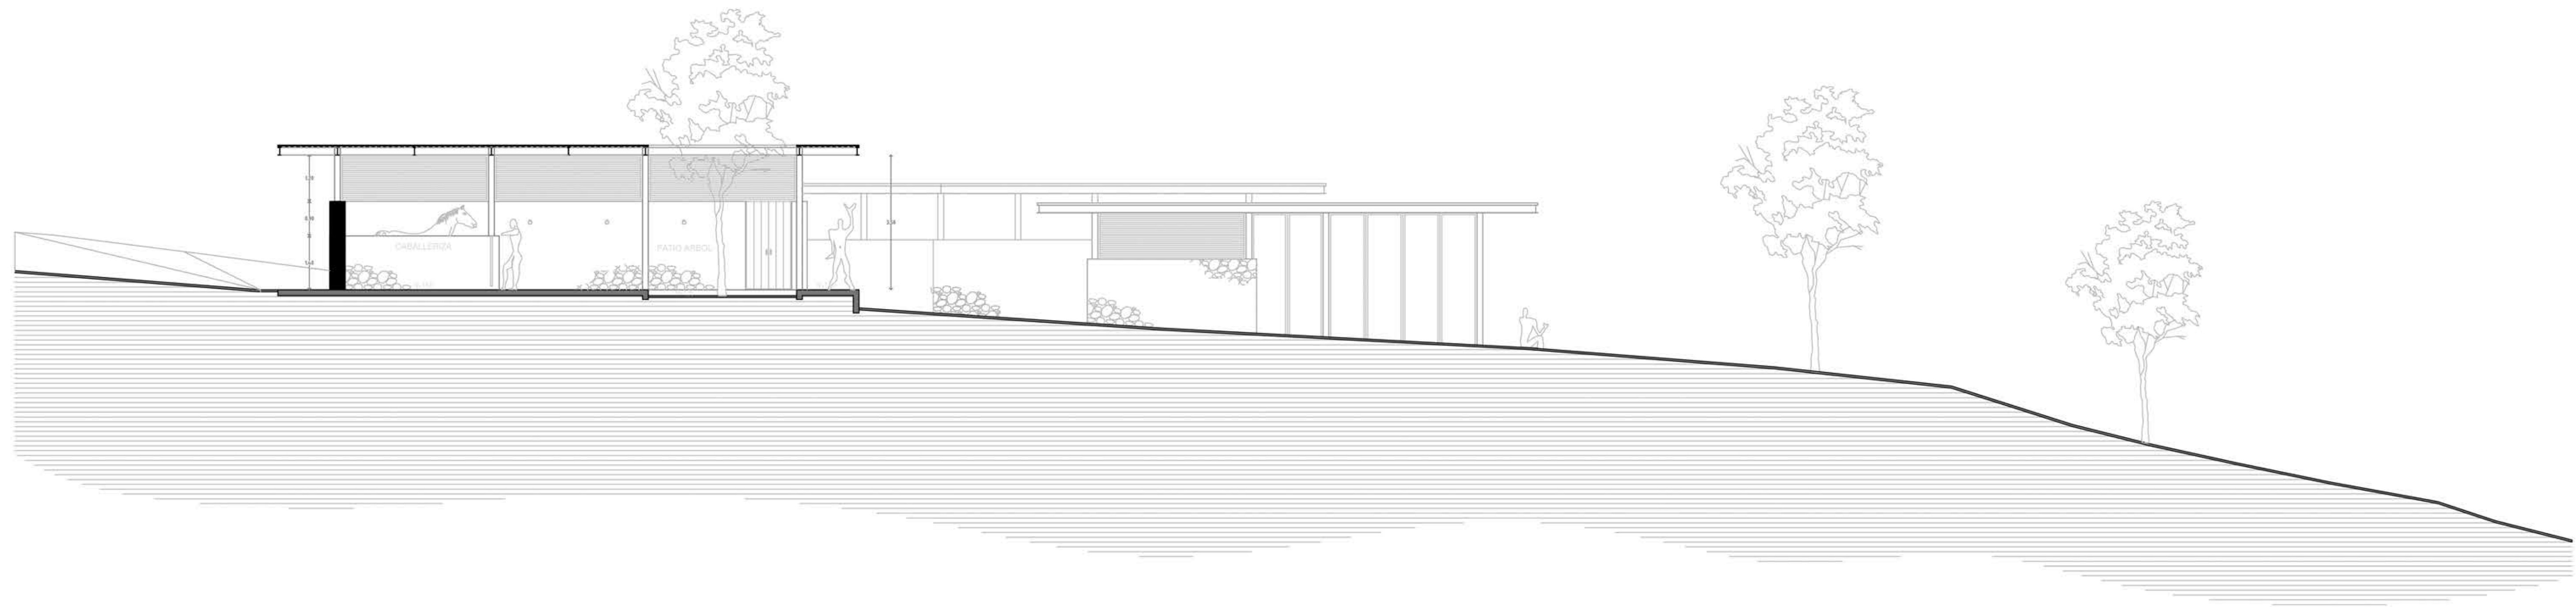

SECTION PLAN 2